


PART R.L. 110

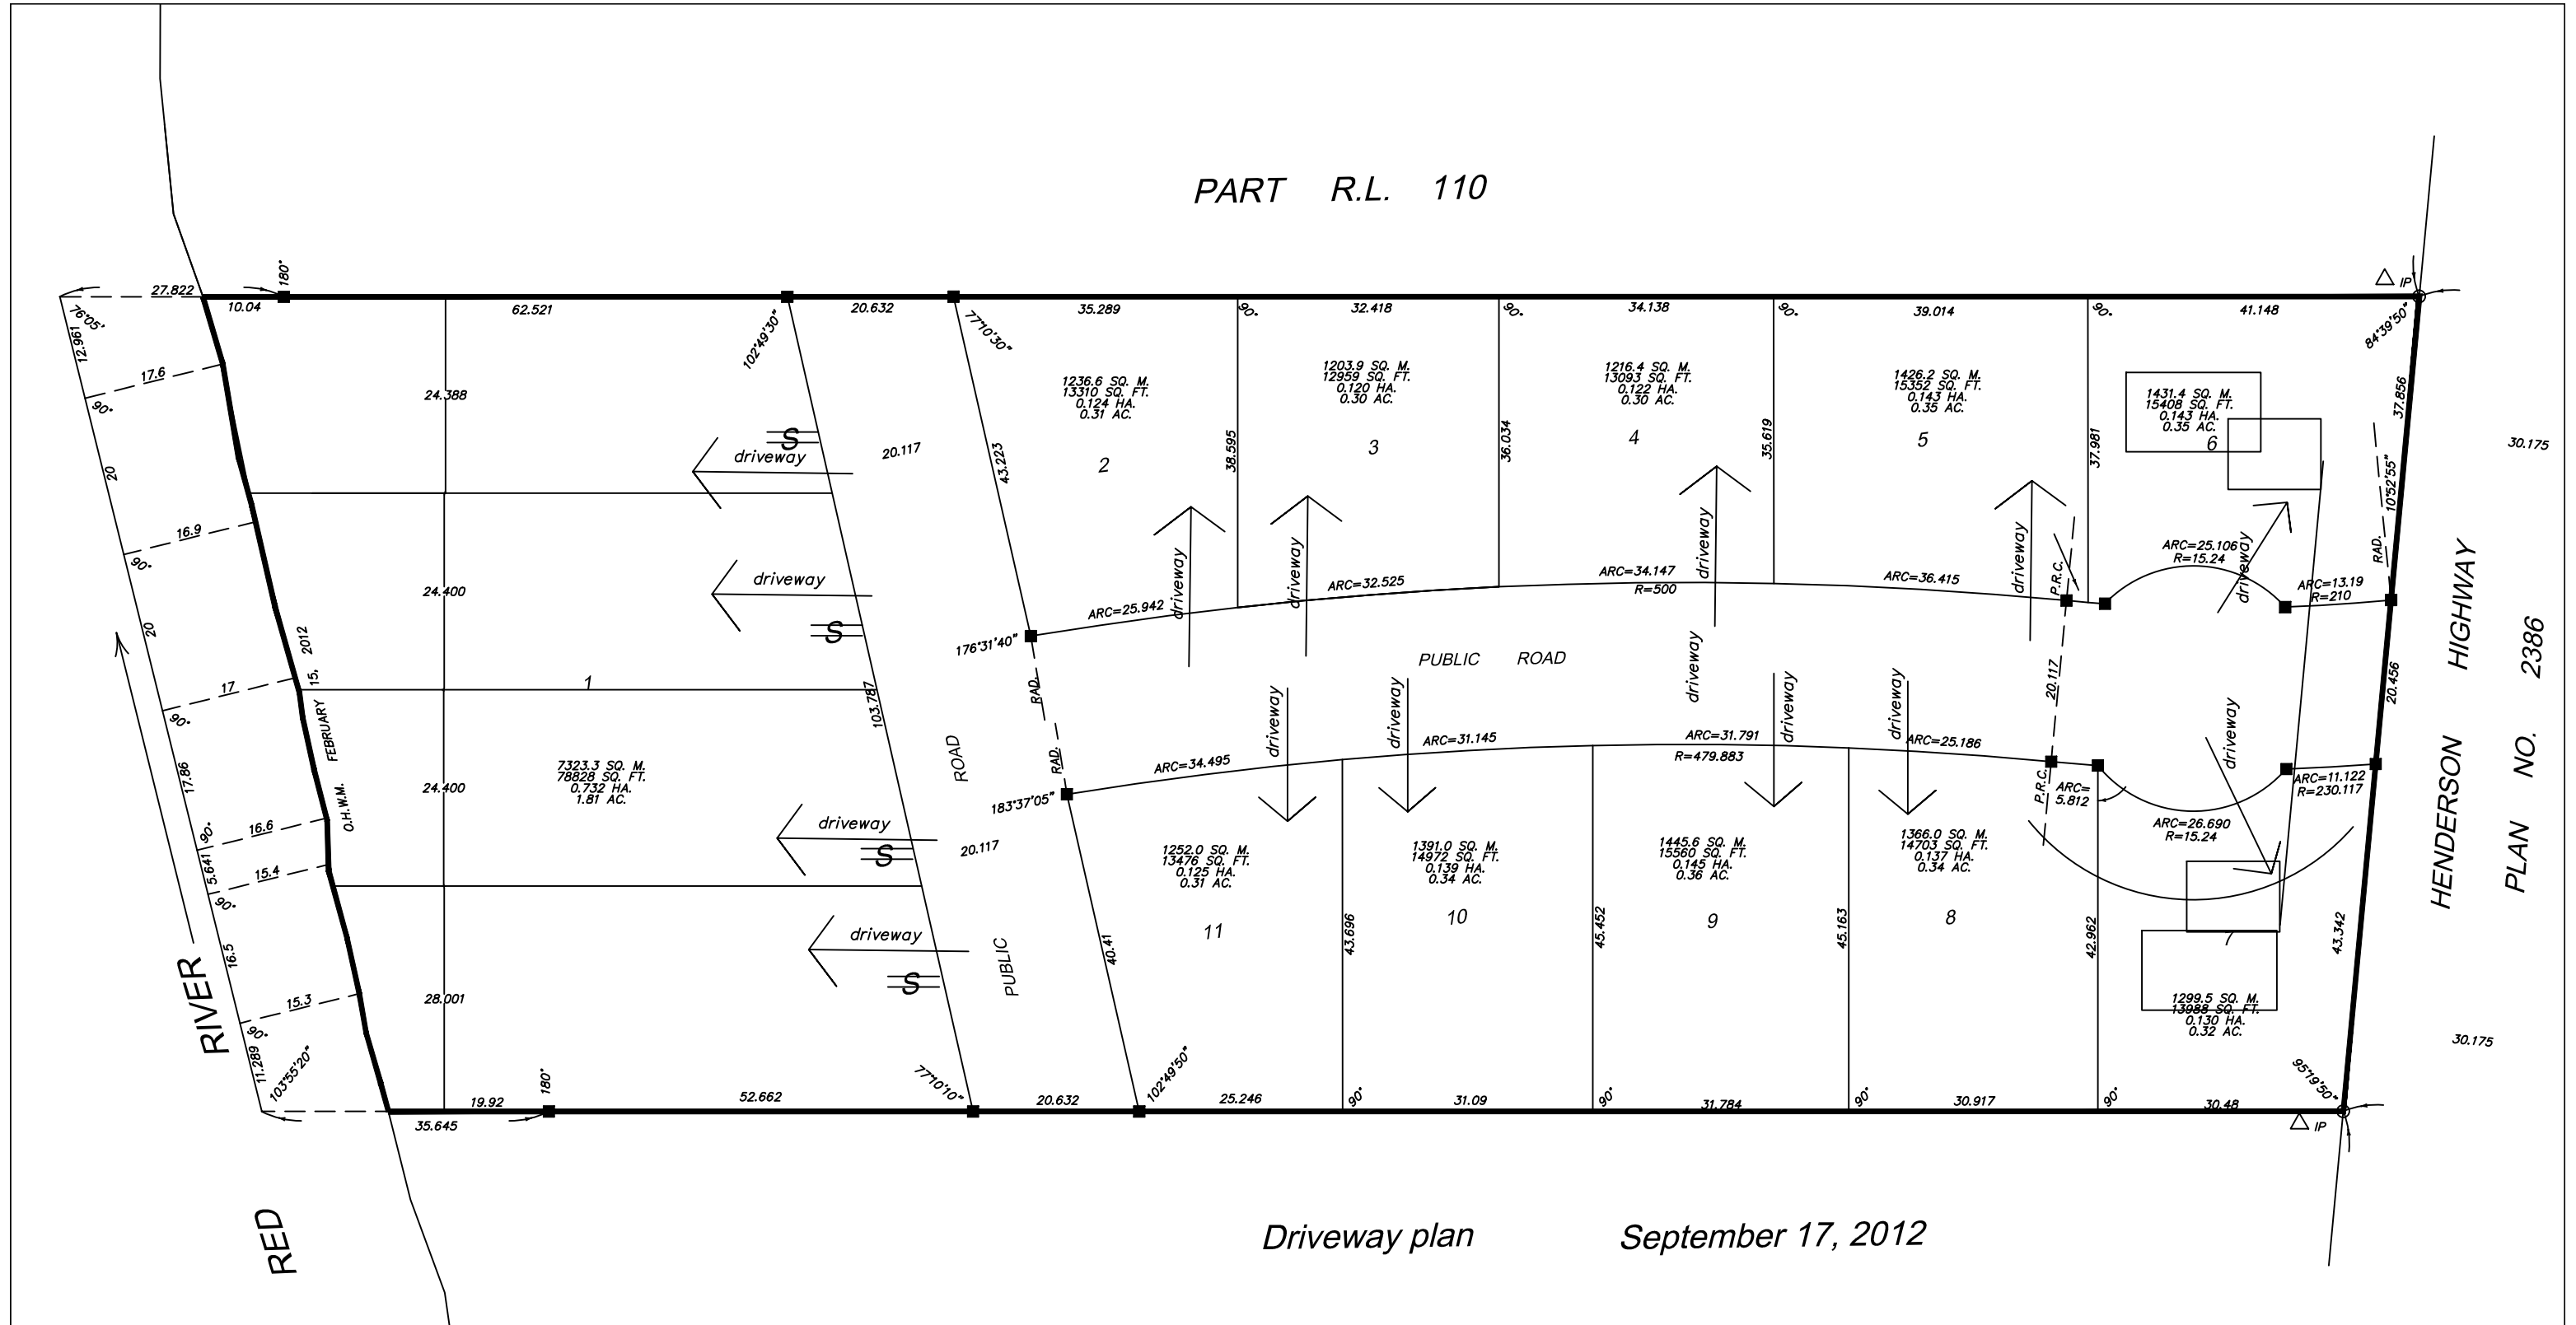


Driveway plan

September 17, 2012

HENDERSON HIGHWAY

PLAN NO. 2386

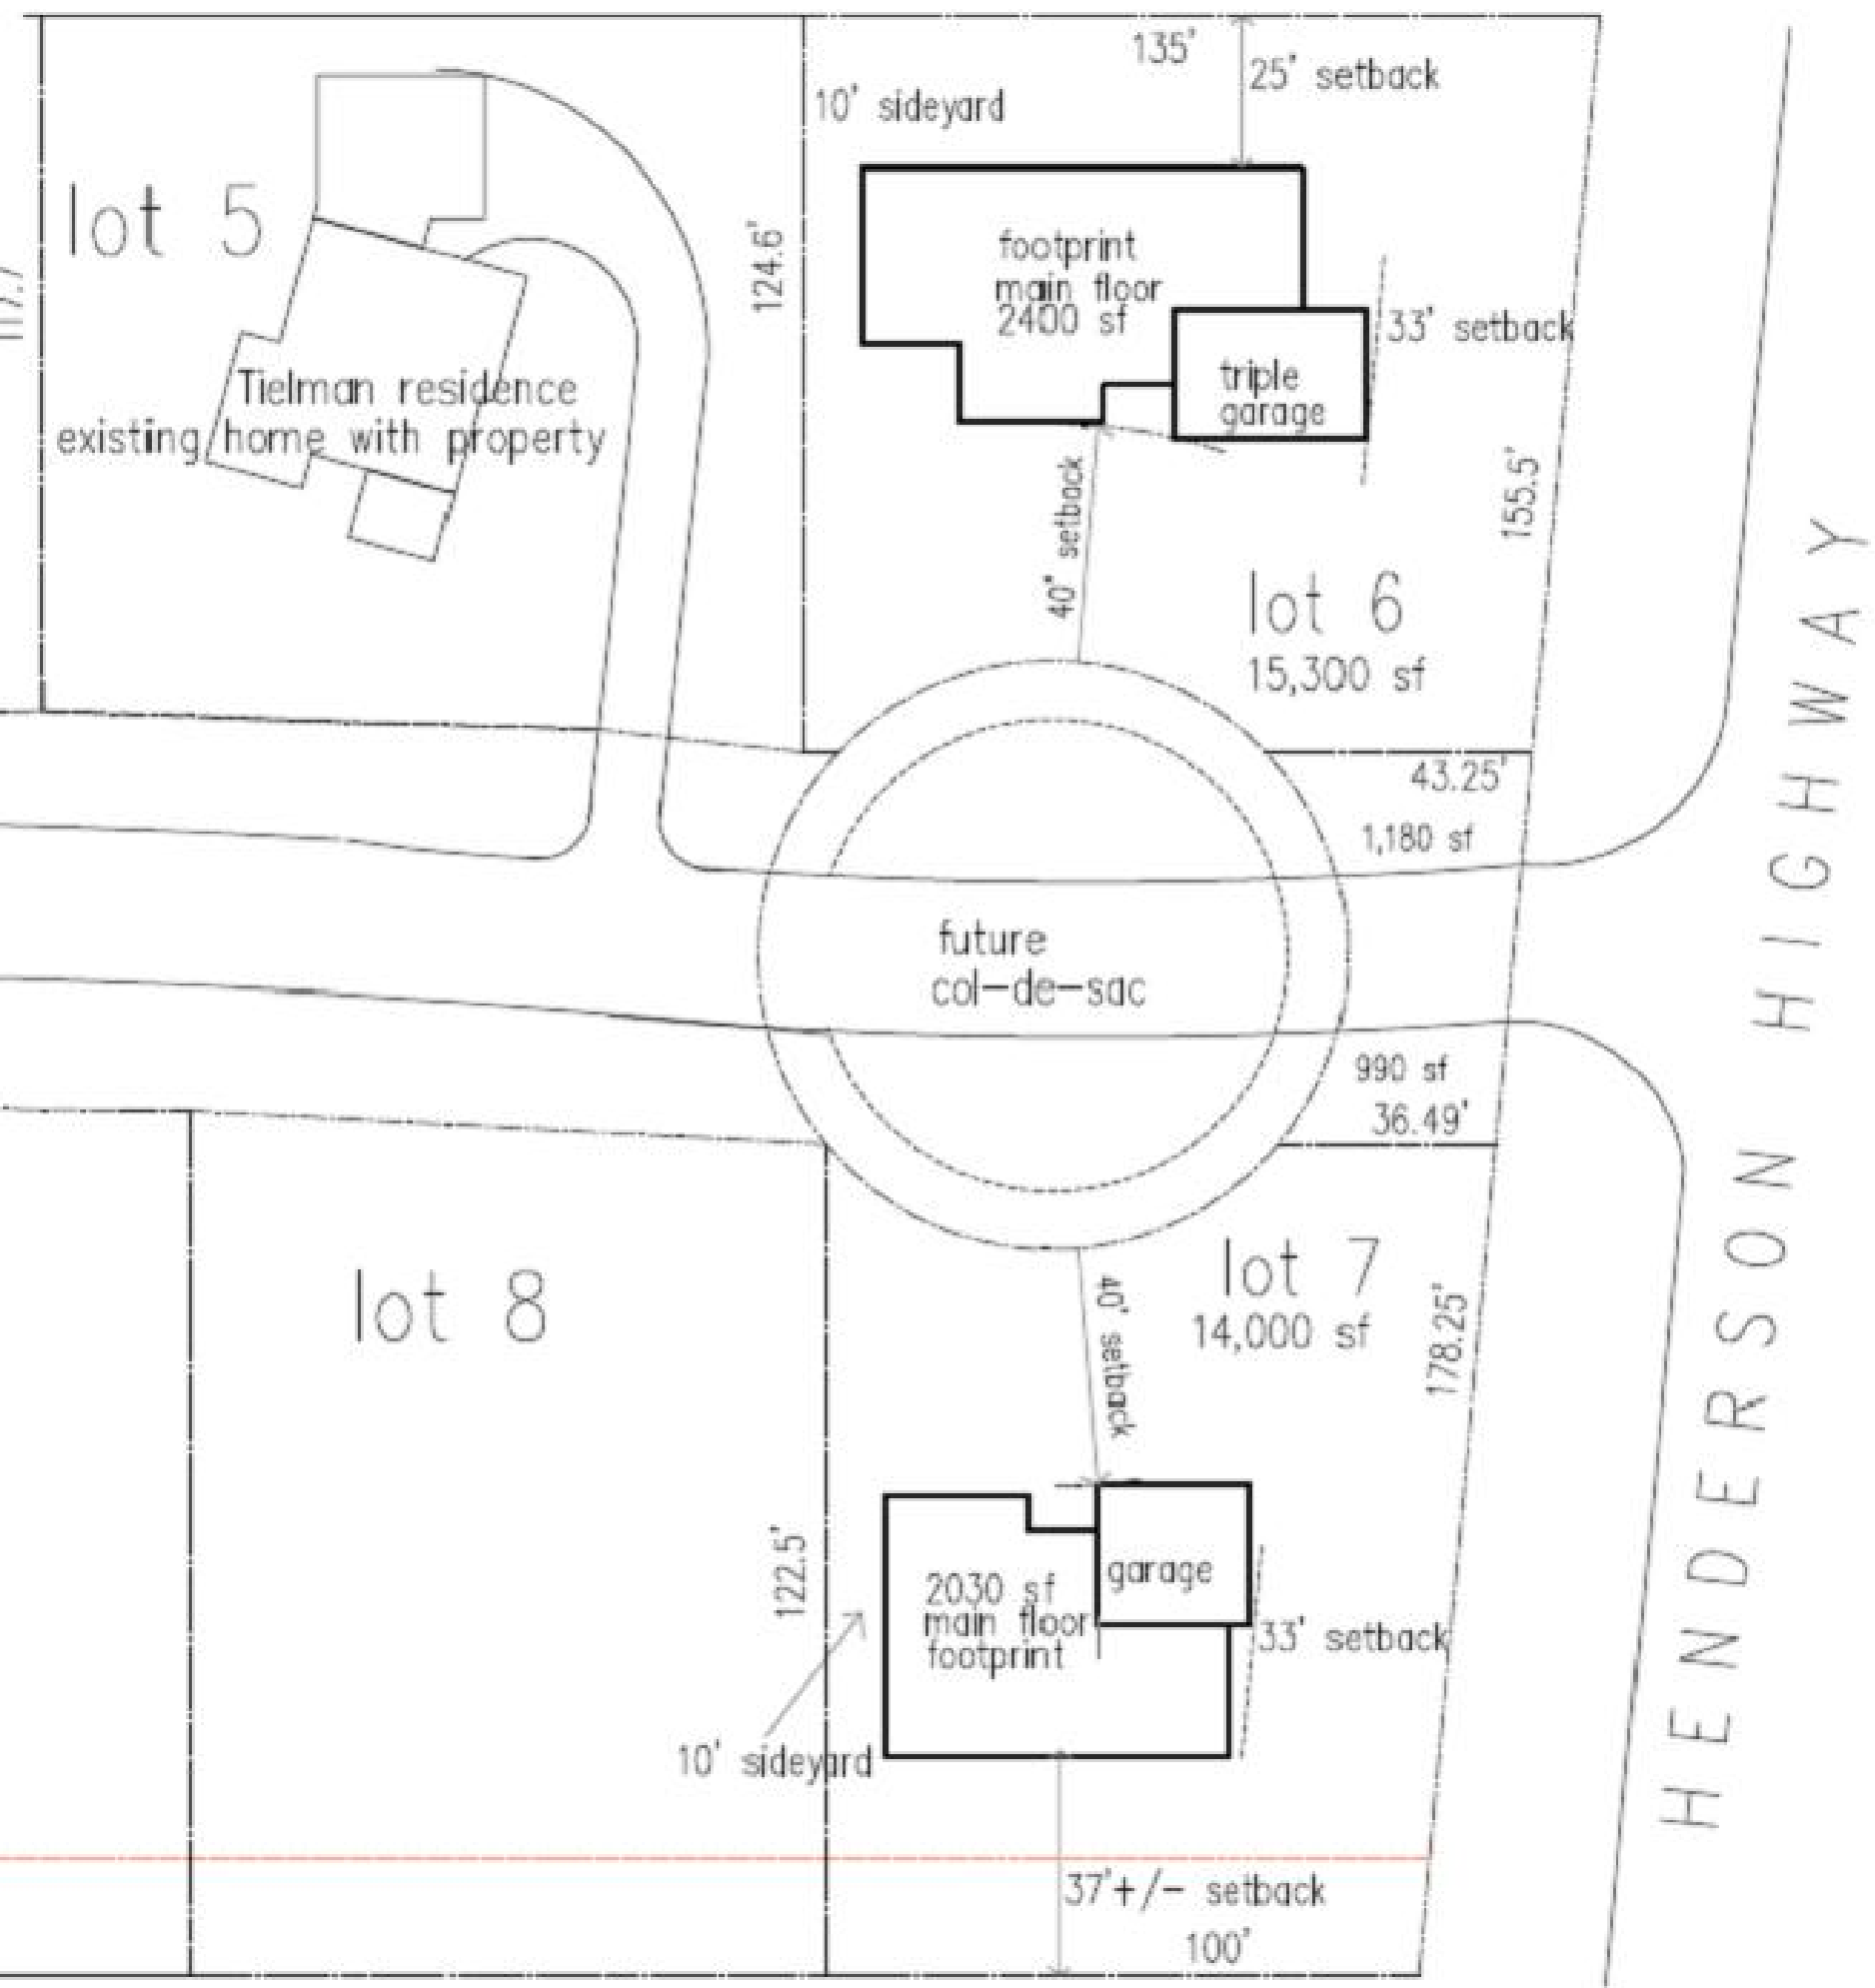

Lot 6 + 7
 - proposed home location and size on lots 6 + 7 along PTH 204 with required 10 M (33') setback

January 08, 2013

proposed Defehr/Tielmann development S1
 lot 6 + 7 house positioning plan